
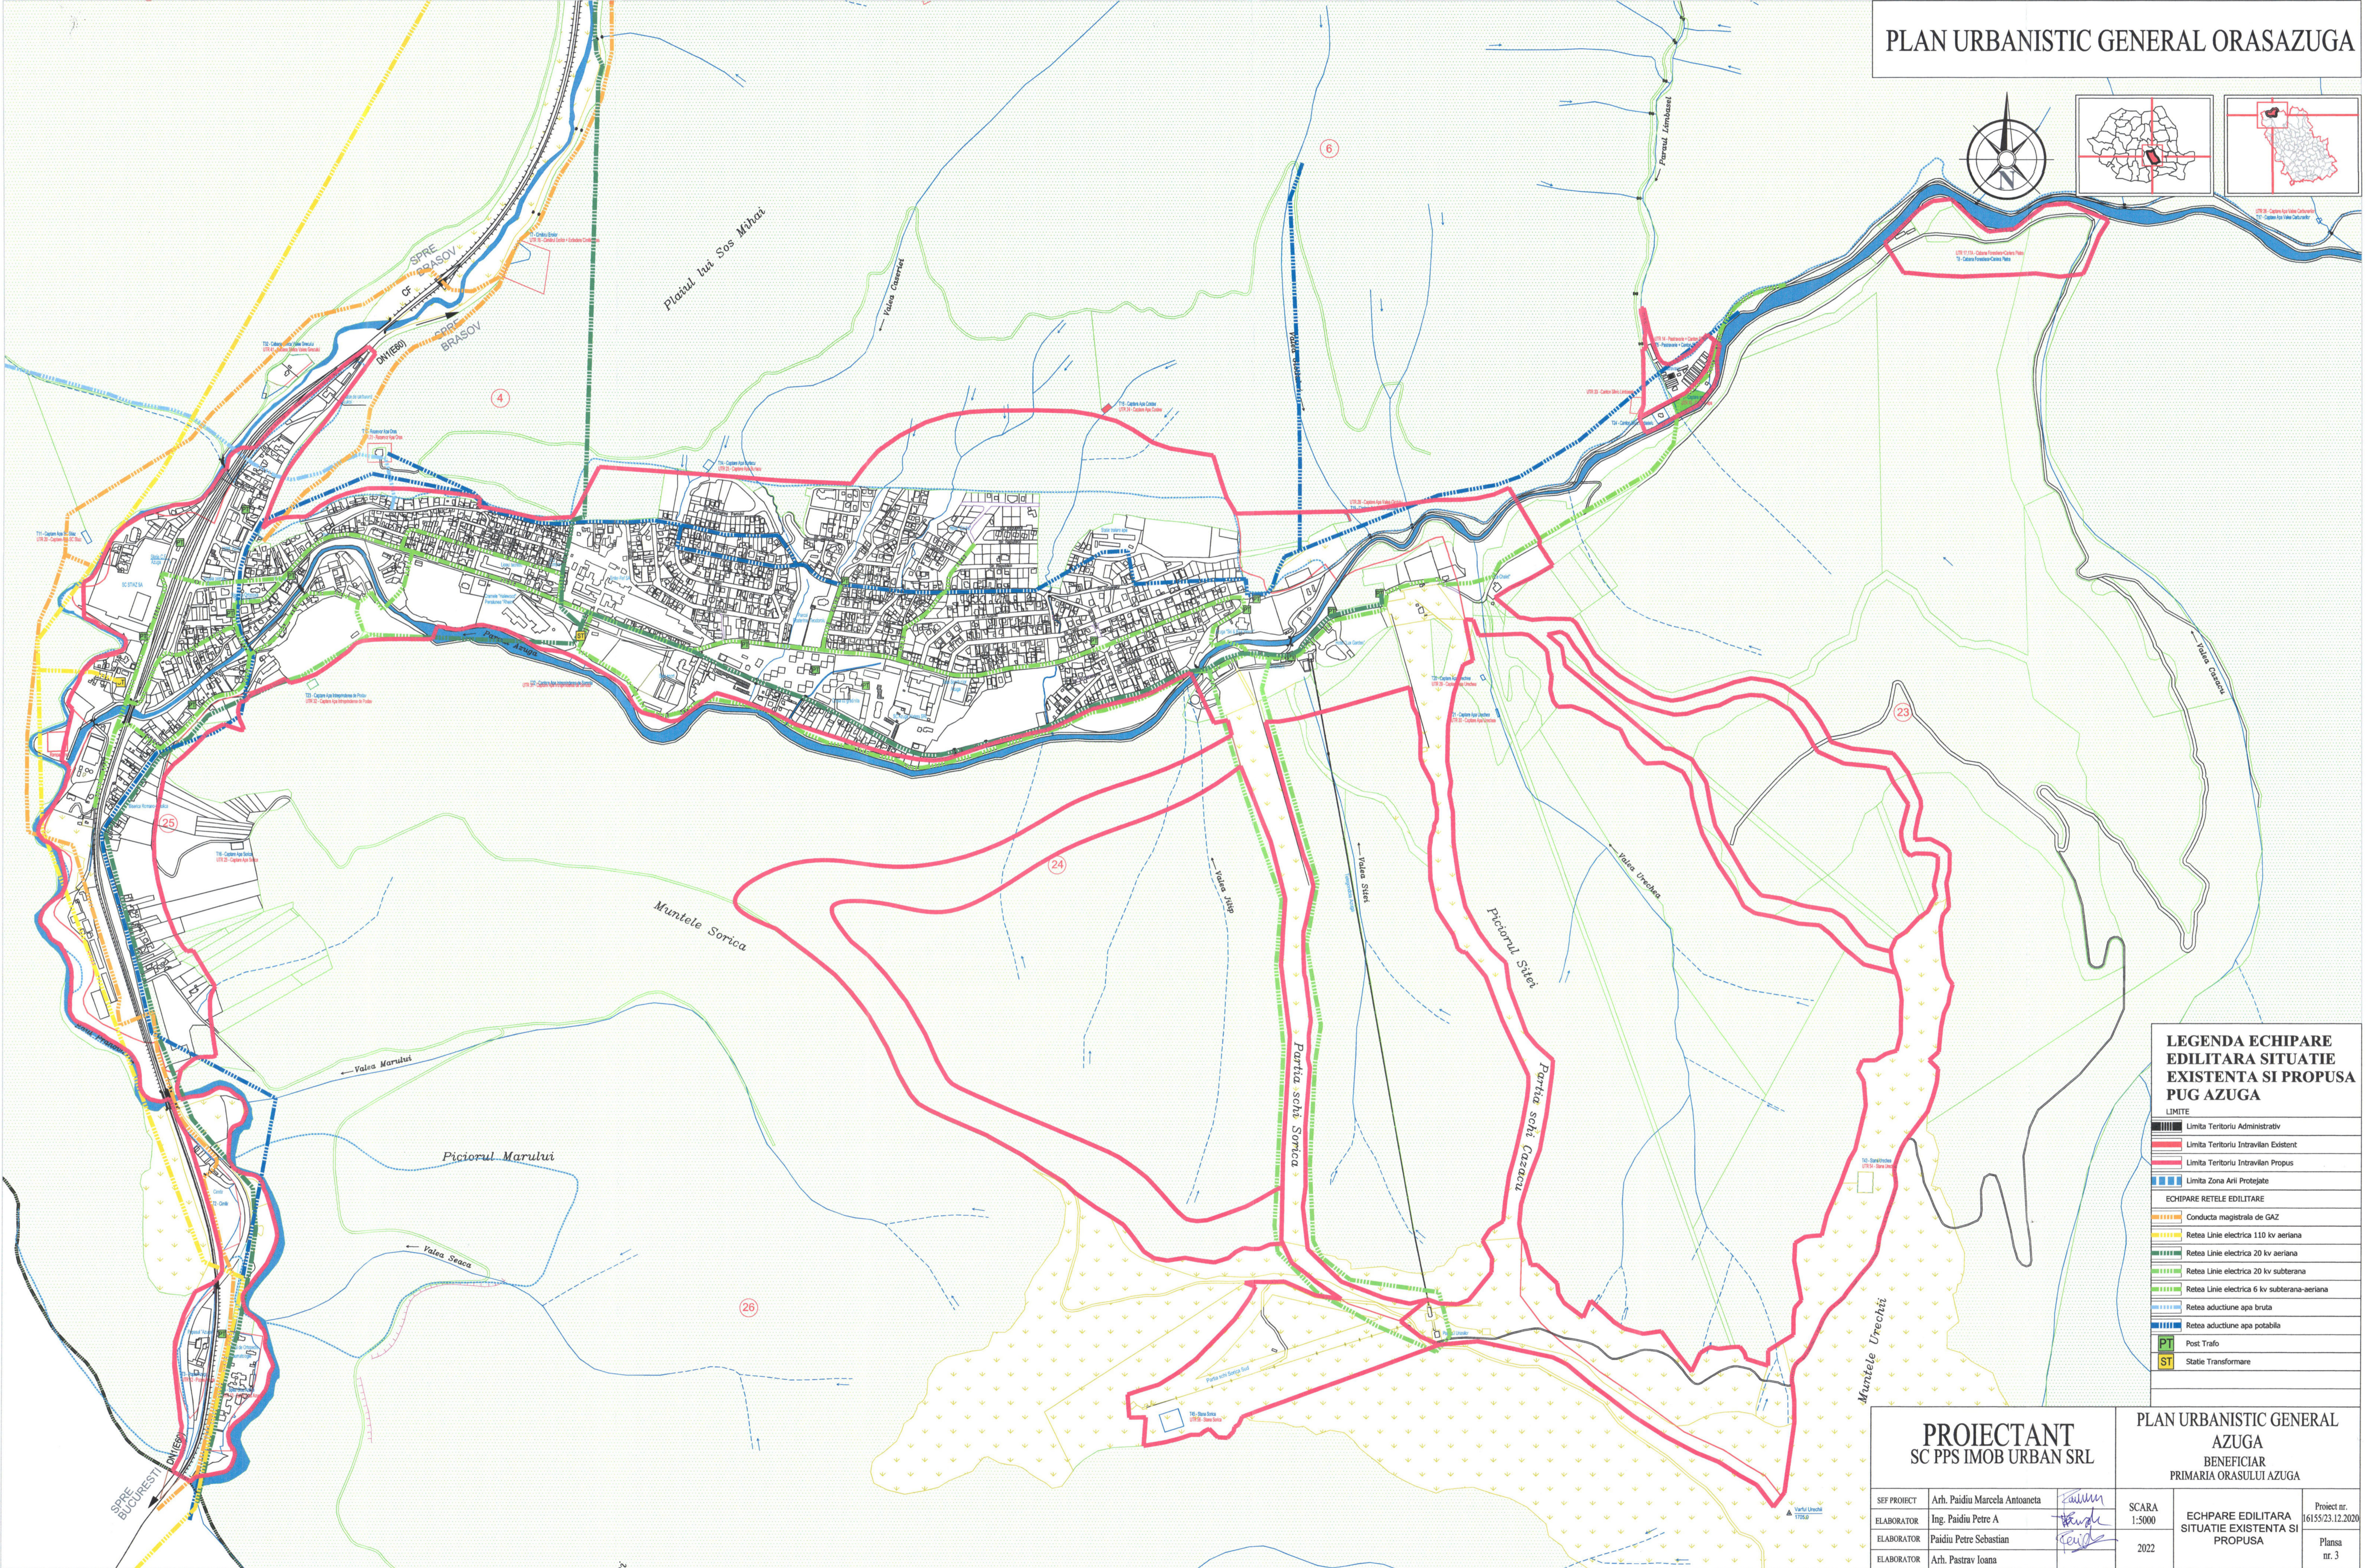
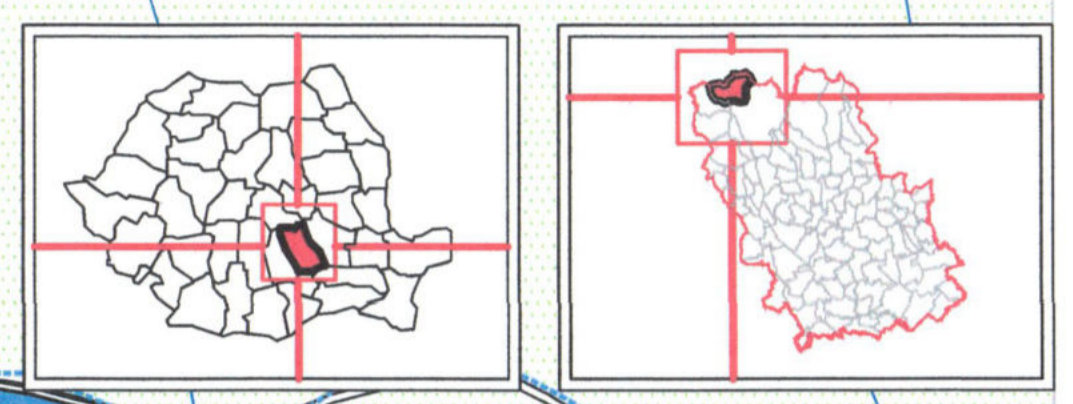


PLAN URBANISTIC GENERAL ORASAZUGA

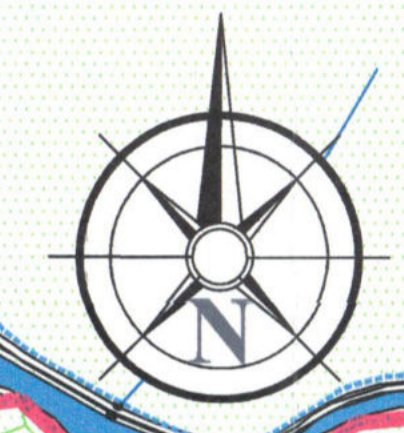

LEGENDA ECHIPARE EDILITARA SI PROPUSA SITUATIE EXISTENTA SI PROPUSA PUG AZUGA

LIMITE	
	Limite Teritoriu Administrativ
	Limite Teritoriu Intravilan Existent
	Limite Teritoriu Intravilan Propus
	Limite Zona Ariei Protejate
ECHIPARE REZELE EDILITARE	
	Conducta magistrala de GAZ
	Retea Linie electrica 110 kv aeriana
	Retea Linie electrica 20 kv aeriana
	Retea Linie electrica 20 kv subterana
	Retea Linie electrica 6 kv subterana-aeriana
	Retea aductiune apa bruta
	Retea aductiune apa potabila
	Post Trafo
	Statie Transformare

PROIECTANT SC PPS IMOB URBAN SRL		PLAN URBANISTIC GENERAL AZUGA BENEFICIAR PRIMARIA ORASULUI AZUGA	
		SCARA 1:5000 2022	ECHIPARE EDILITARA SITUATIE EXISTENTA SI PROPUSA
SEF PROIECT ELABORATOR ELABORATOR ELABORATOR	Arh. Paidiu Marcela Antoaneta Ing. Paidiu Petre A Paidiu Petre Sebastian Arh. Pastrav Ioana	 	SCARA 1:5000 2022